


DOUGLAS CRESCENT

(By Registered Plan 2398)

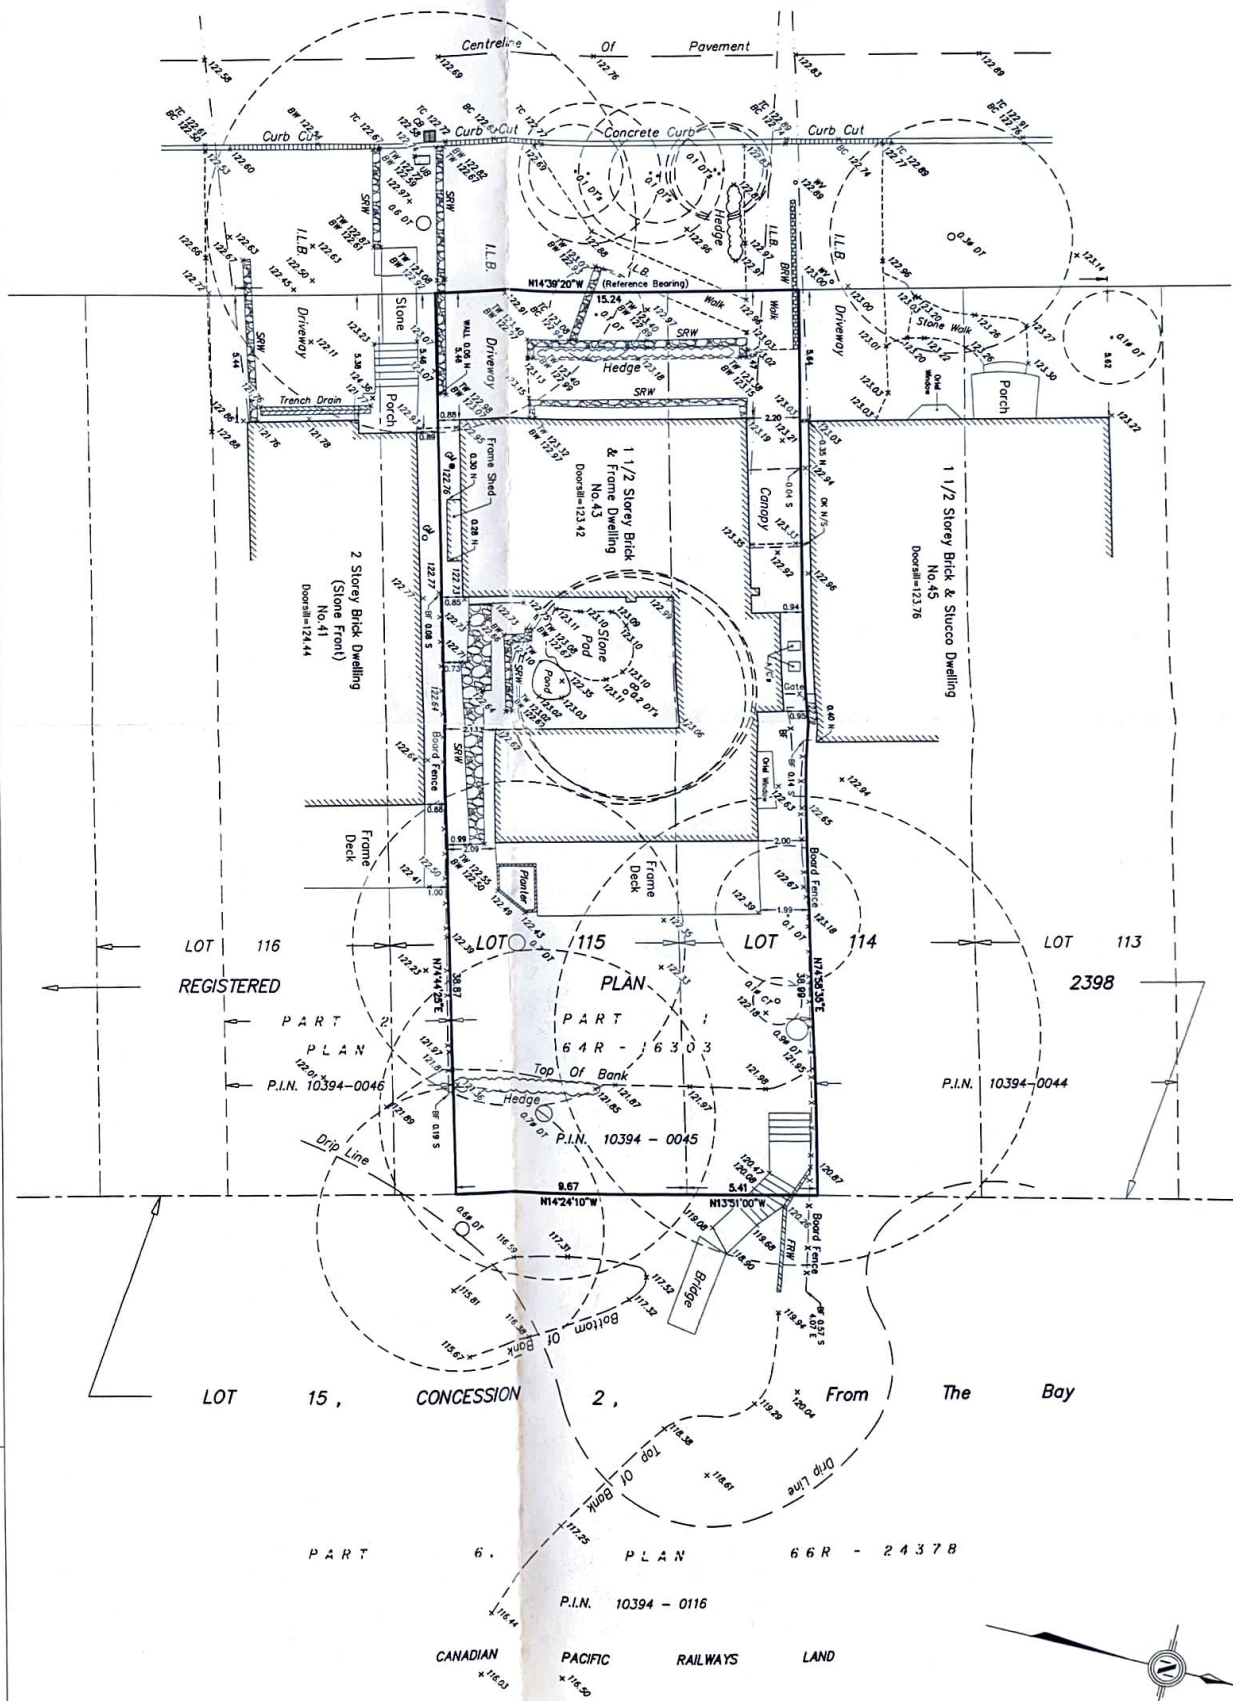

LEGEND

- LL.B. GRASSES
- INTERLOCKING BRICK
- BOARD FENCE
- NORTH/SOUTHEAST
- OVERHEAD WIRE
- UTILITY POLE
- STONE RETAINING WALL
- BRICK RETAINING WALL
- THICK RETAINING WALL
- WATER KEY

LEGEND (Cont.)

- TW DENOTES TOP OF WALL
- BTW DENOTES BOTTOM OF WALL
- WATER VALVE
- CONCRETE TREE
- UTILITY BOX
- TOP OF DOOR
- TOP OF WINDOW
- CATCH BASIN

ELEVATION NOTE

ELEVATIONS ARE GIVEN IN METERS AND ARE REFERRED TO THE CITY OF TORONTO BENCH MARK NO. C111, HAVING A PUBLISHED ELEVATION OF 126.20 METERS.

BEARING NOTE

BEARINGS ARE GIVEN IN DEGREES AND ARE REFERRED TO THE EAST LINE OF DOUGLAS CRESCENT, HAVING A BEARING OF N15°30'W ACCORDING TO PLAN 48-10331.

METRIC

ALL DISTANCES SHOWN ON THIS PLAN ARE IN METERS AND CAN BE CONVERTED TO FEET BY DIVIDING BY 0.3048.

Avanti

SURVEYING INC.
310 North Queen St. Unit 102, Toronto ON M5C 2K4
Tel: (416) 231-1171 or (416) 231-3580
E-Mail: avanti@avantisurveying.ca

DATE: AUGUST 5, 2014
DRAWN: PAT (CHECKED: CB) PROJECT: 14-209