

PLAN OF SURVEY OF LOT 116 REGISTERED PLAN 2279 YORK CITY OF TORONTO

MUNICIPALITY OF METROPOLITAN TORONTO

SCALE 1:200

C. E. DOTTERILL LTD. SURVEYORS 1997



Toronto Building
PERMIT REVIEWED FOR COMPLIANCE WITH
THE ONTARIO BUILDING CODE


07 214470

ZONING	438
D.B.C.	Rey
FIRE SERVICES	

Prepared For:
Marlene Sheff
428 Russell Hill Rd.
Toronto, Ont.
M5P 2S3



NEW LINK GARAGE
& EXISTING
PORTICO ONLY

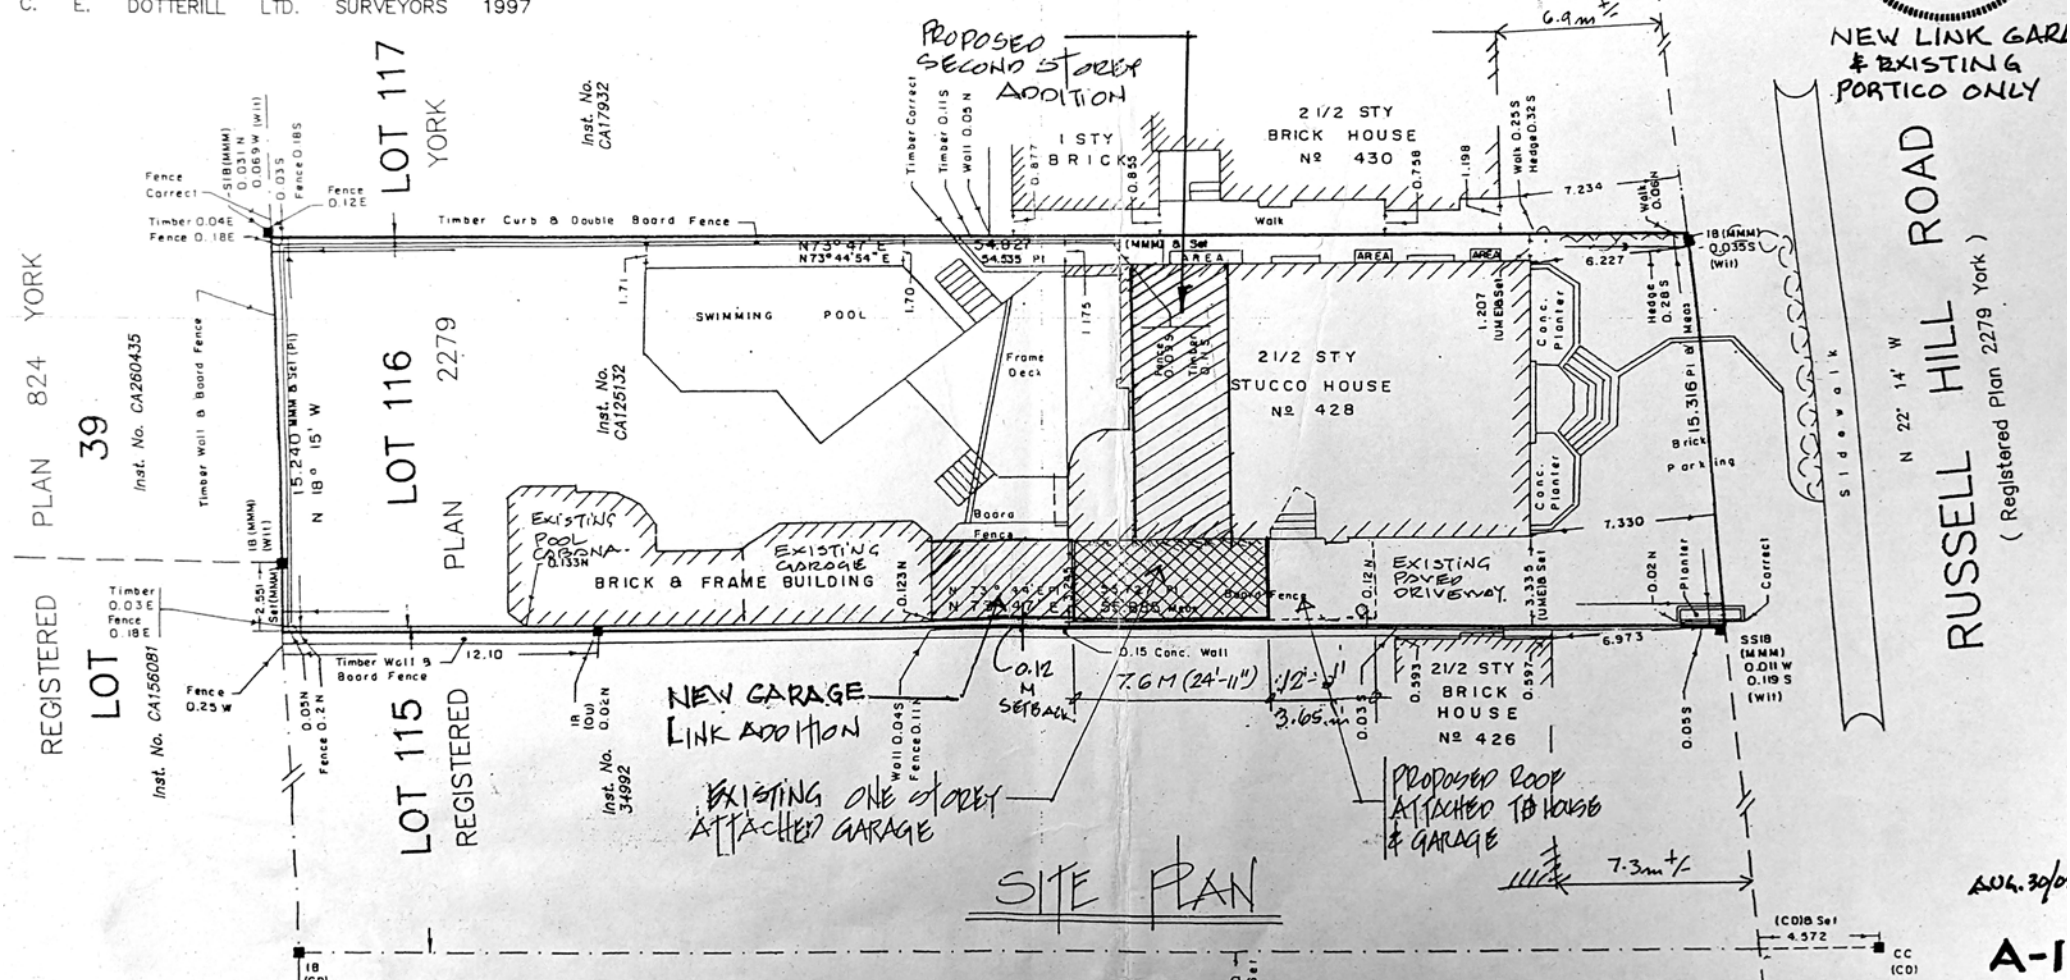

RUSSELL HILL ROAD
N 22° 14' W
(Registered Plan 2279 York)

Aug. 30/0
A-1